



TYPICAL FLOOR PLAN

SCALE 1/100

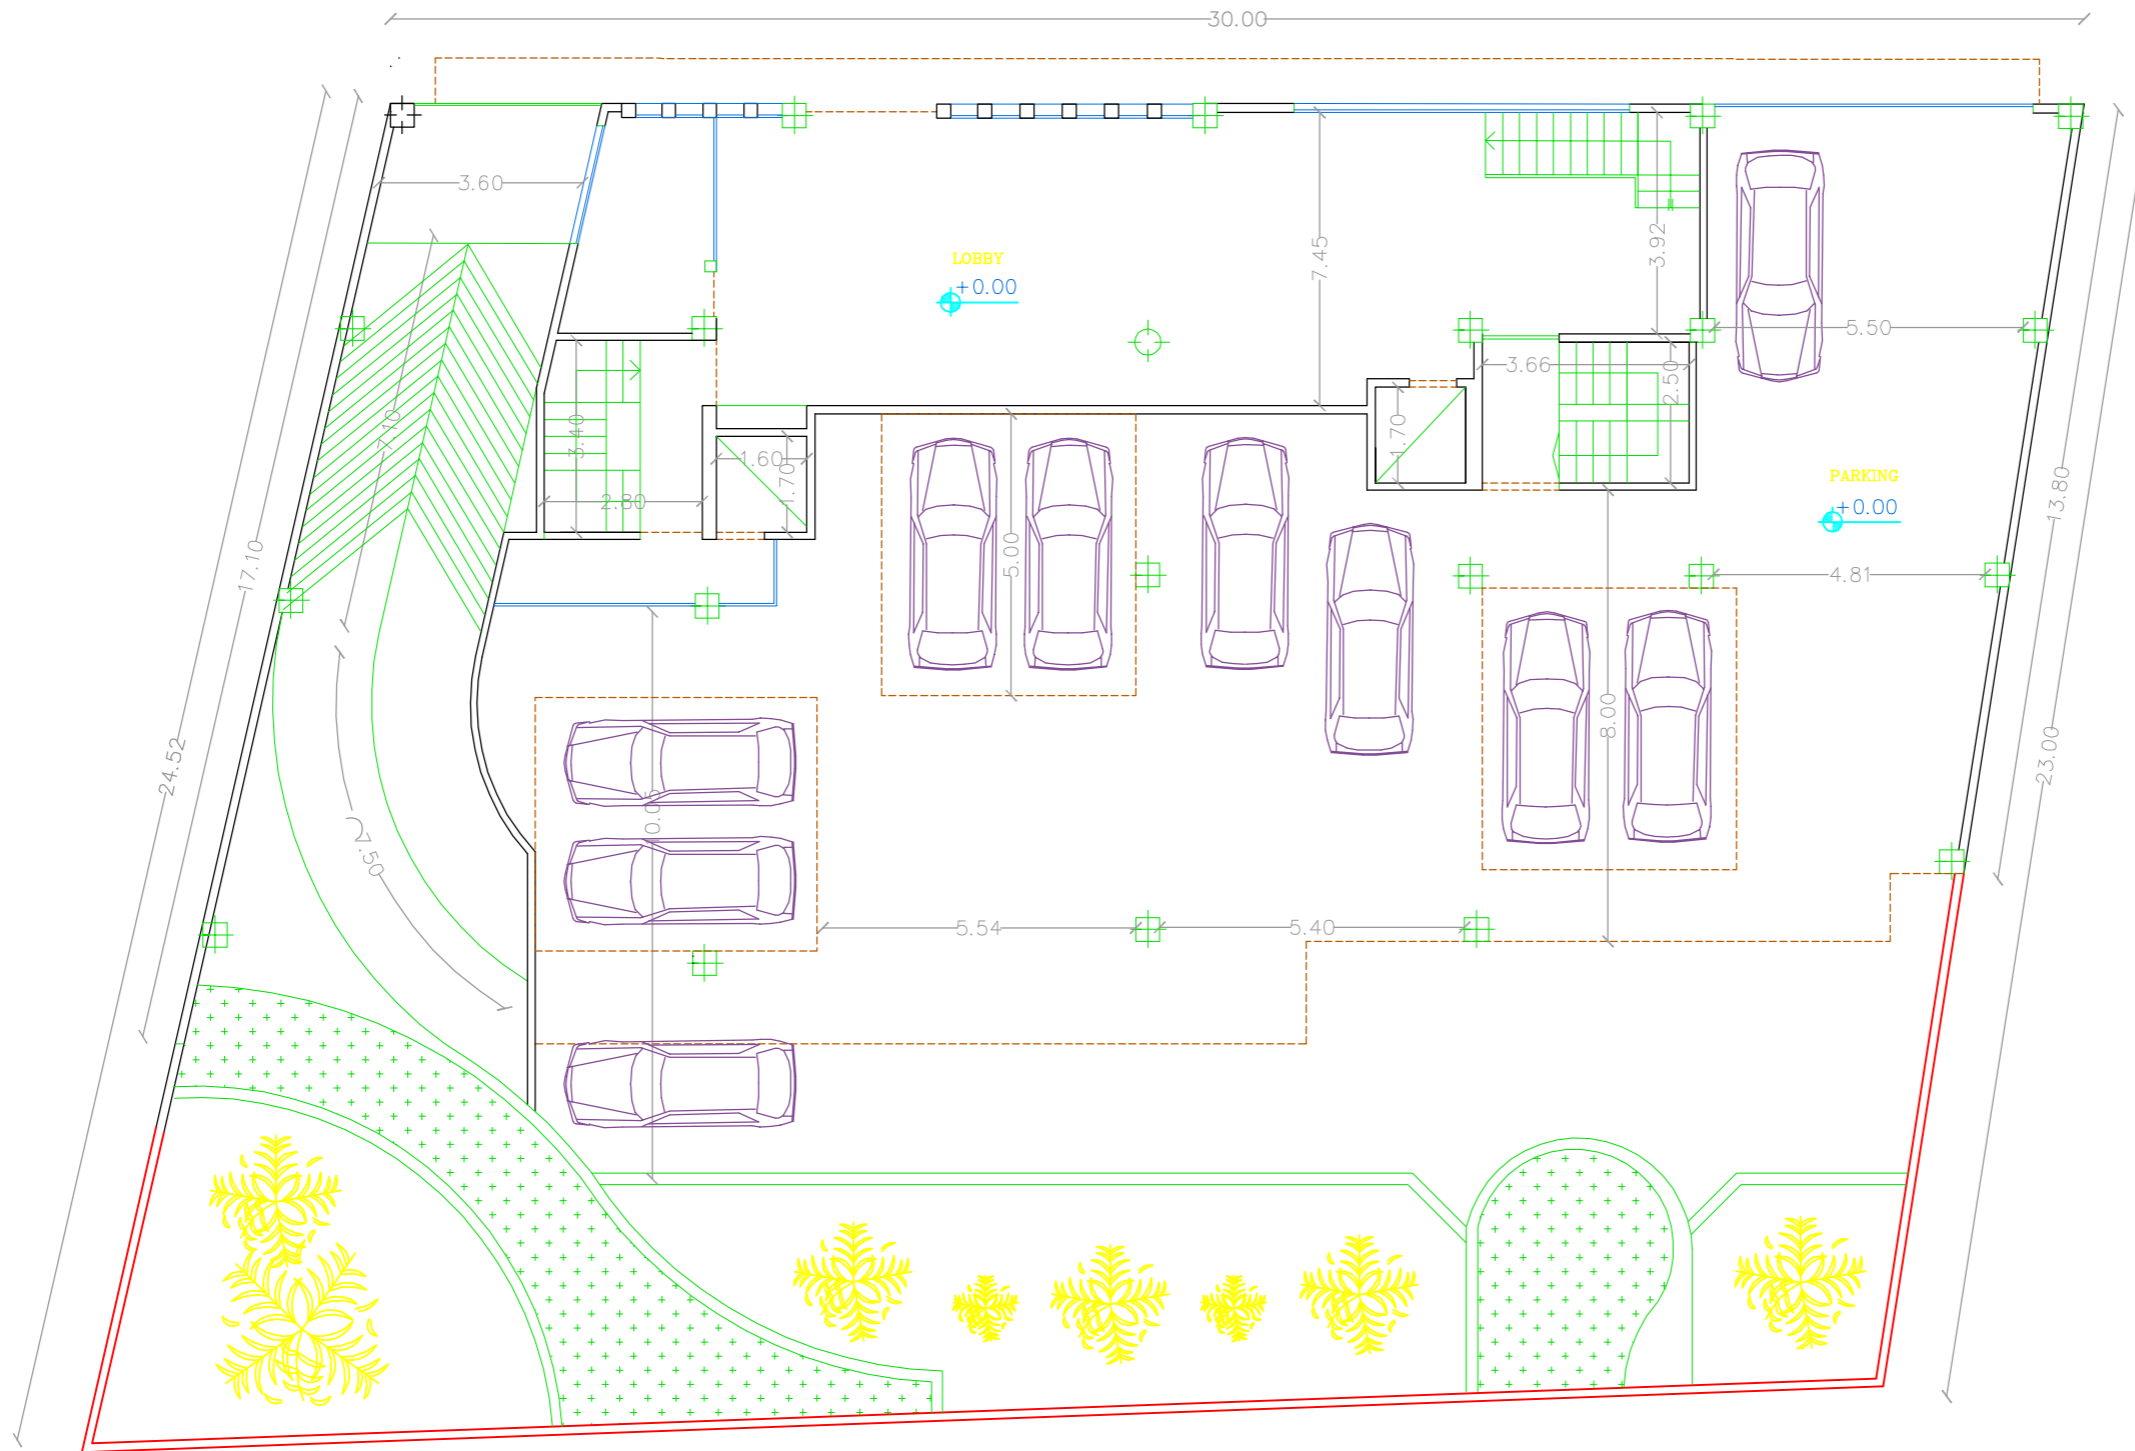



TYPICAL FLOOR PLAN

SCALE 1/100

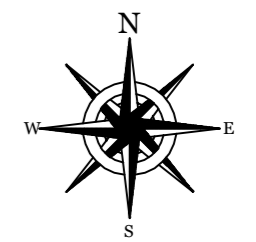


TYPICAL FLOOR PLAN

SCALE 1/100

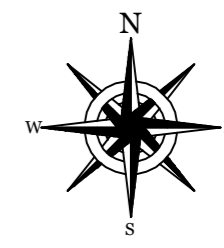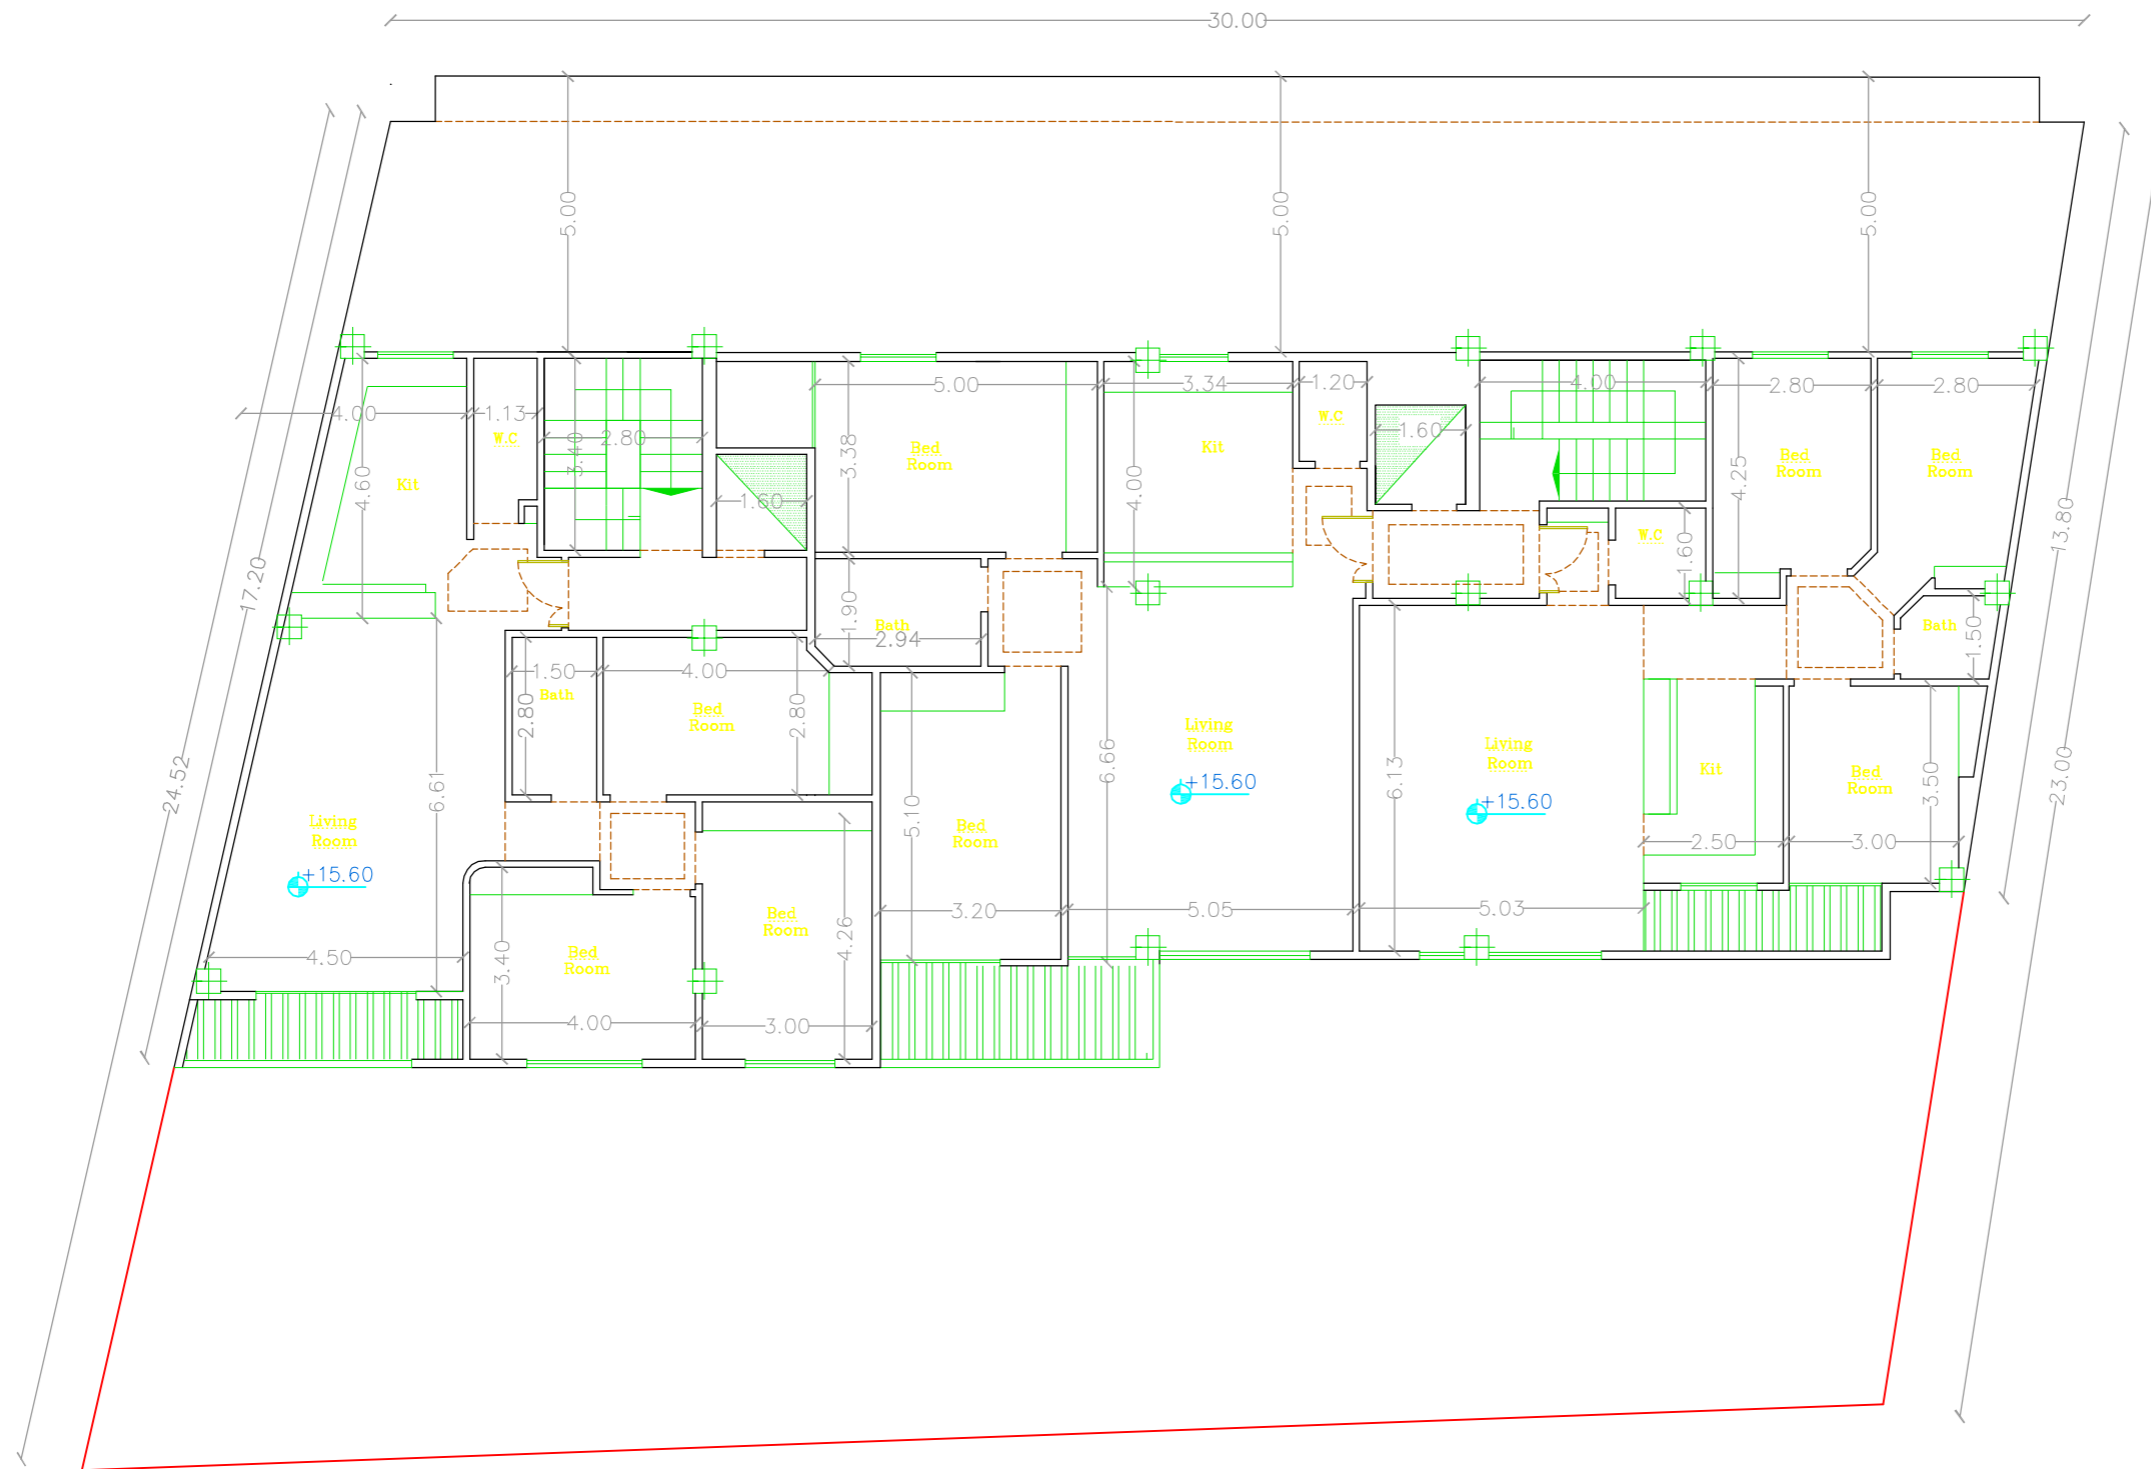

TYPICAL FLOOR PLAN

SCALE 1/100

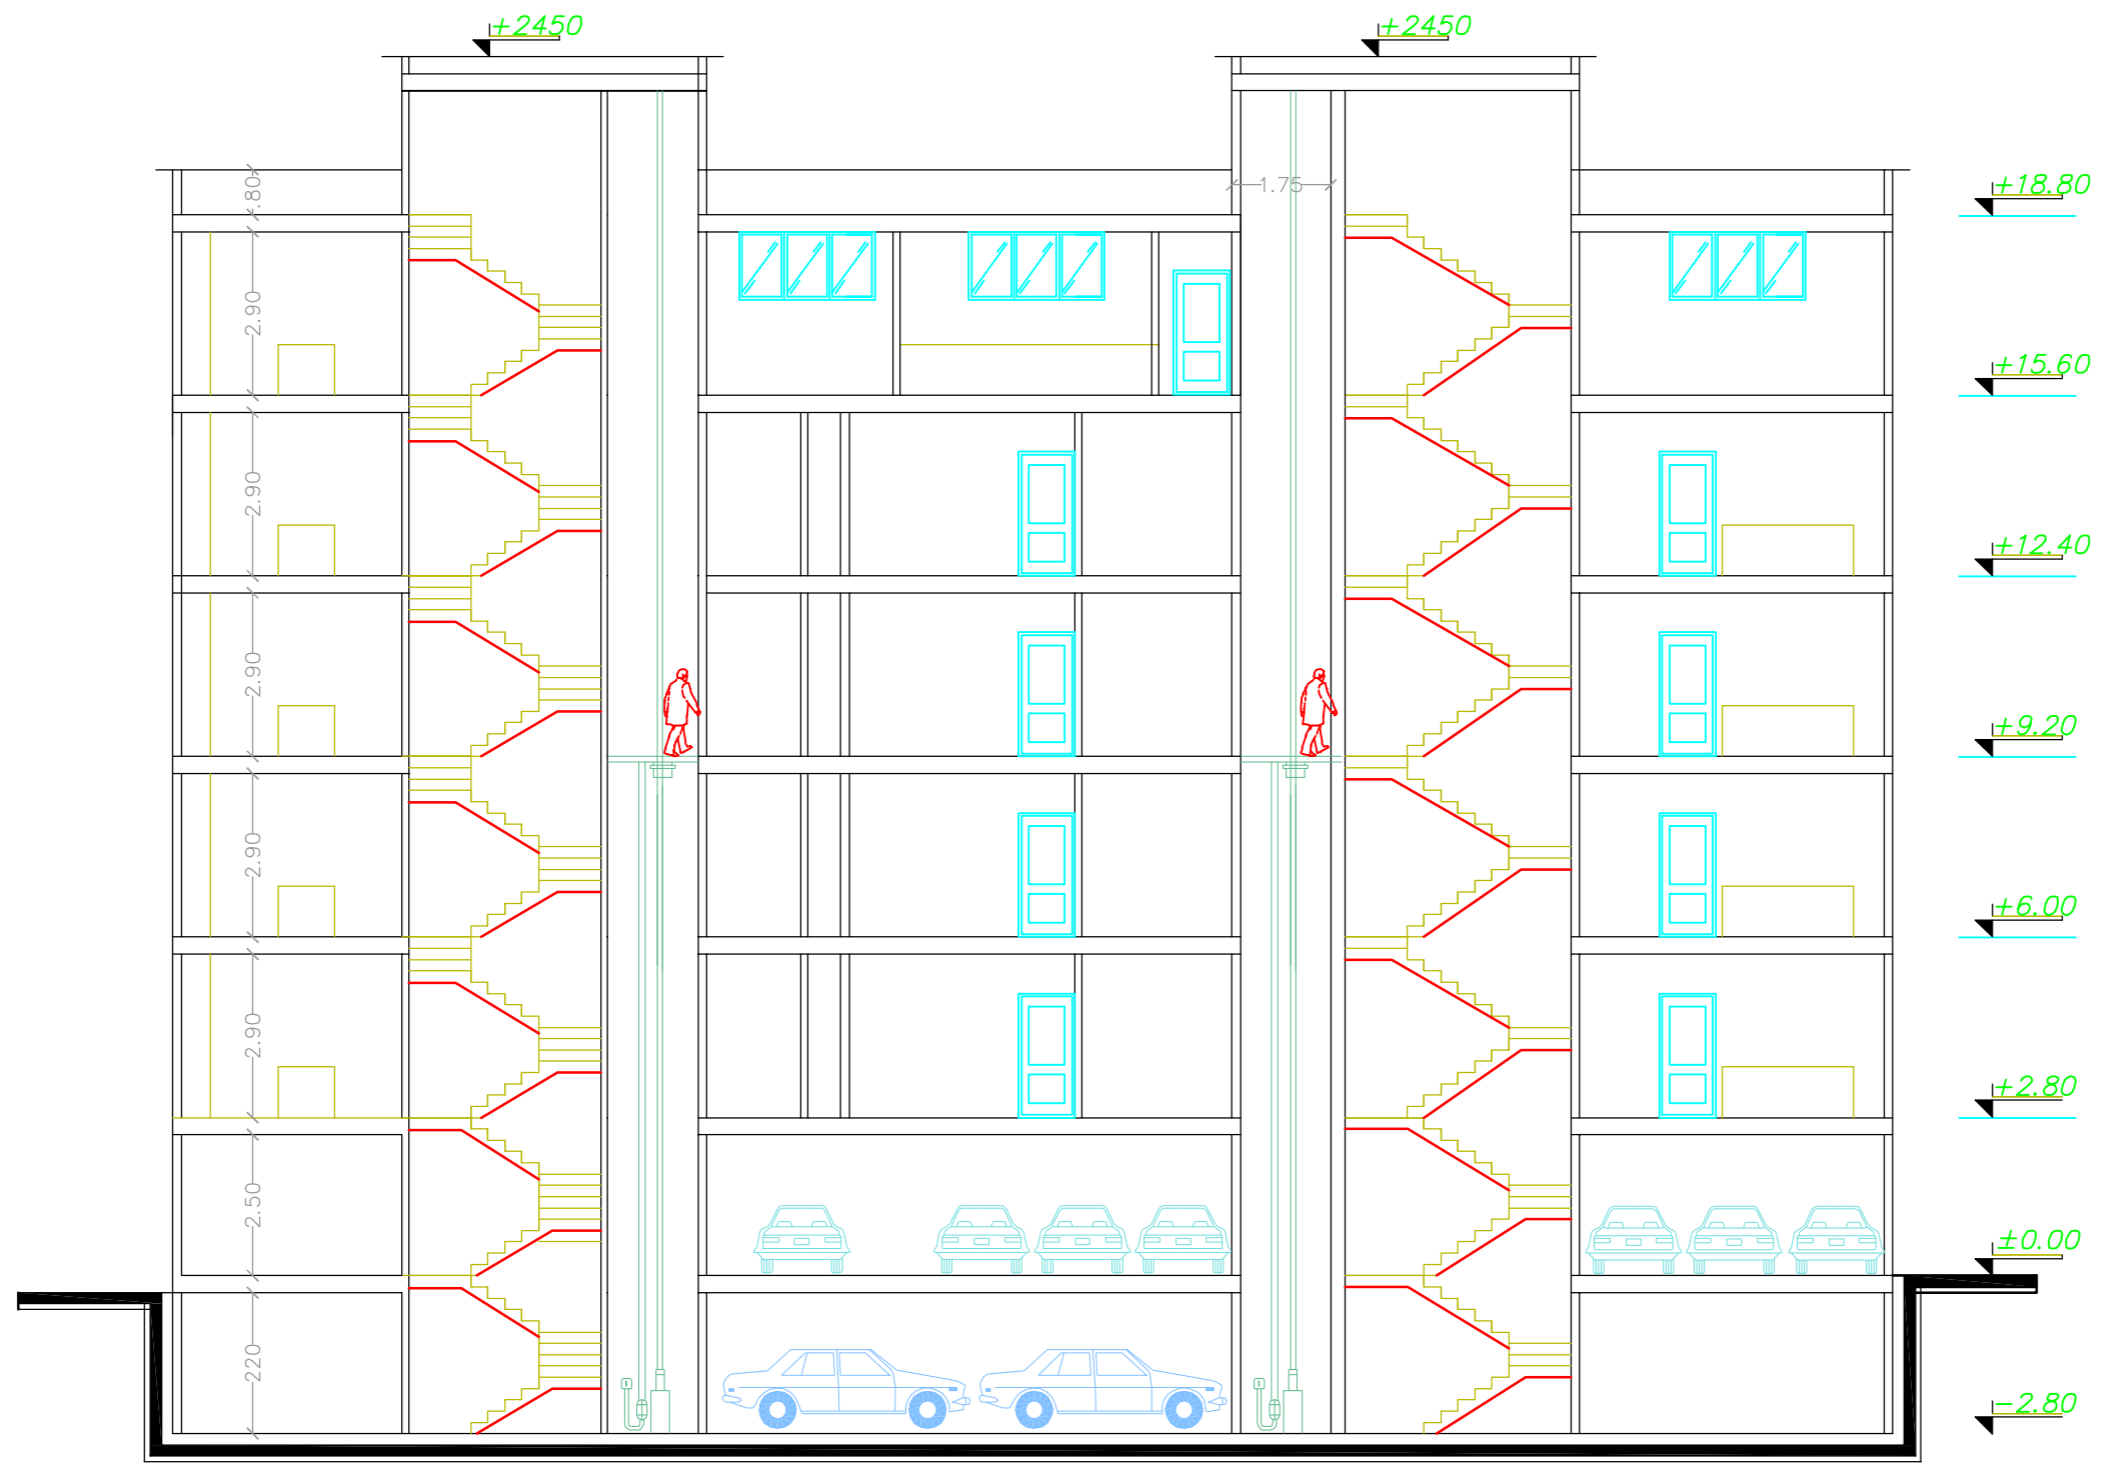

SECTION A . A
SCALE 1/100